


NATURAL FACING

INSTALLATION:

Over Sheathing With Rain Screen

Find a Distributor
naturalfacing.com/where-to-buy

Contact Us
866-369-8952
info@naturalfacing.com

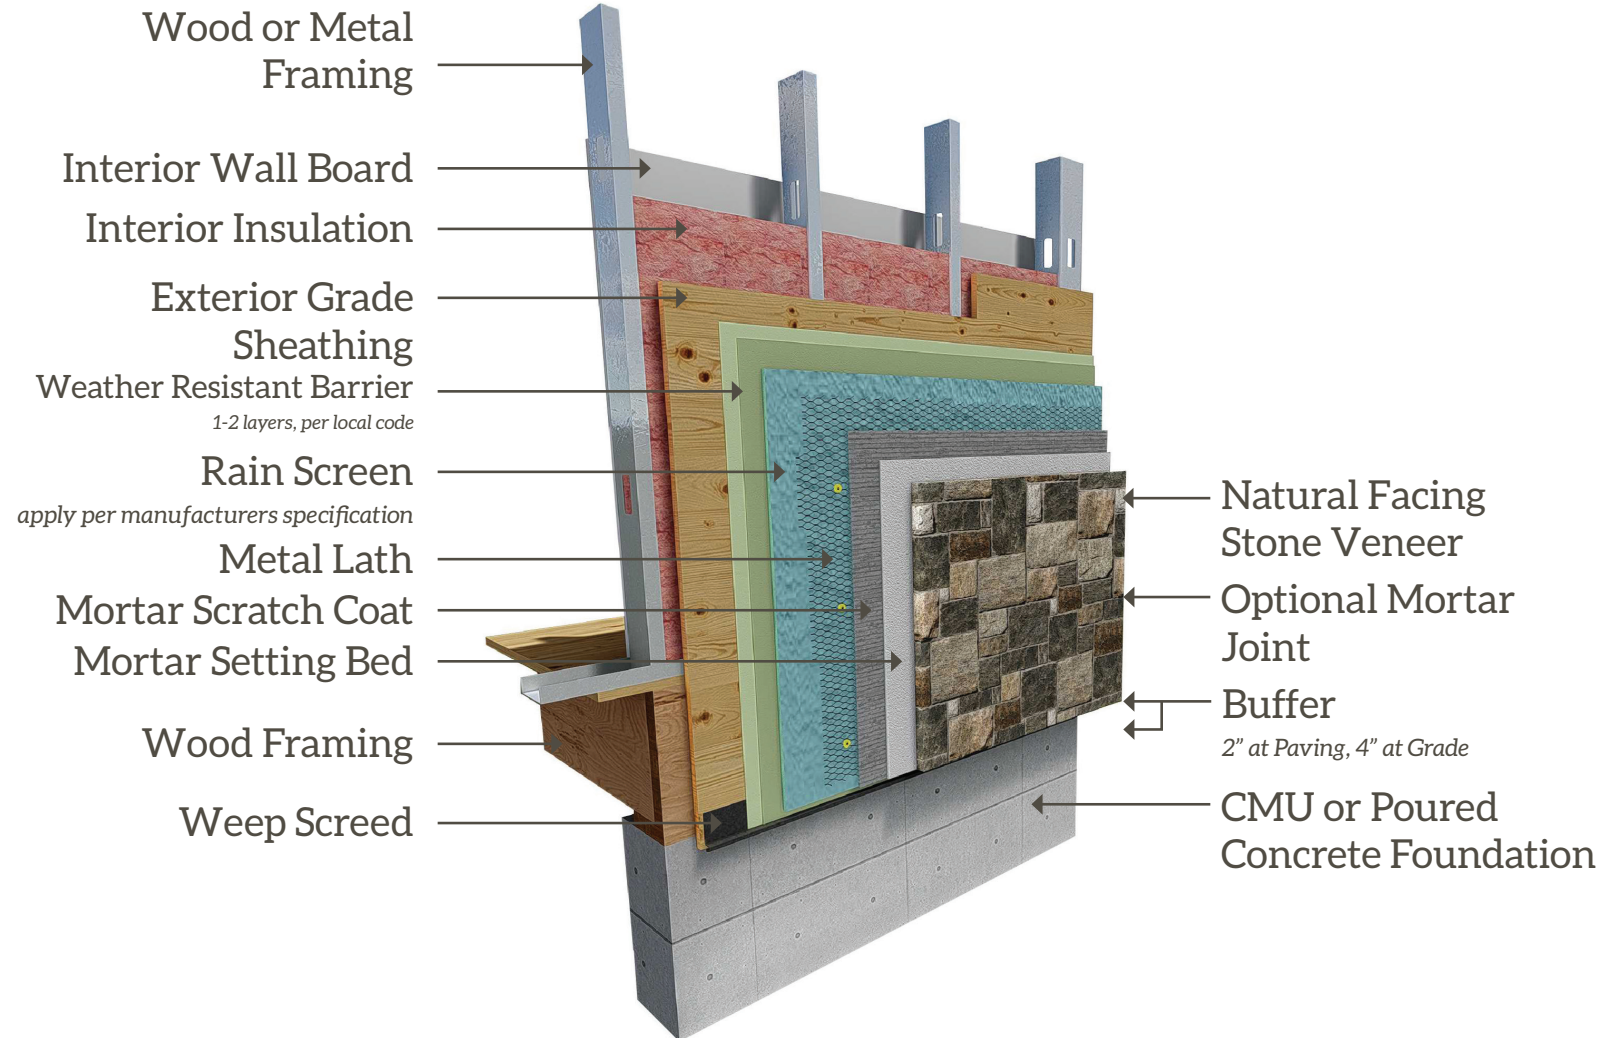

Drawings not to scale. This is meant as a general guide to installation.
Please review job site conditions and local building codes prior to commencing work.
Local codes outweigh both the written and verbal installation instructions provided by Natural Facing.